



SARIGÜLLER
Limited

SARIGÜLLER MÜH. İNŞ. ve YAPI ELM. SAN. TİC. LTD. ŞTİ.
EĞİTİM MAH. KASAP İSMAIL SOK. AVRASYA İŞ M. KAT:1 D:16 HASANPAŞA/İSTANBUL
TEL: 0 216 337 43 10 - 0 216 337 43 11 FAX: 0 216 337 43 09

KONU/SUBJECT:

KANAL IZGARALARI
CHANNEL GRATINGS

SAYFA NO:
PAGE NO:



47

SCALE:
ÖLÇEK:

1/5

RESİM NO:
DWG. NO:

S701-03.DWG

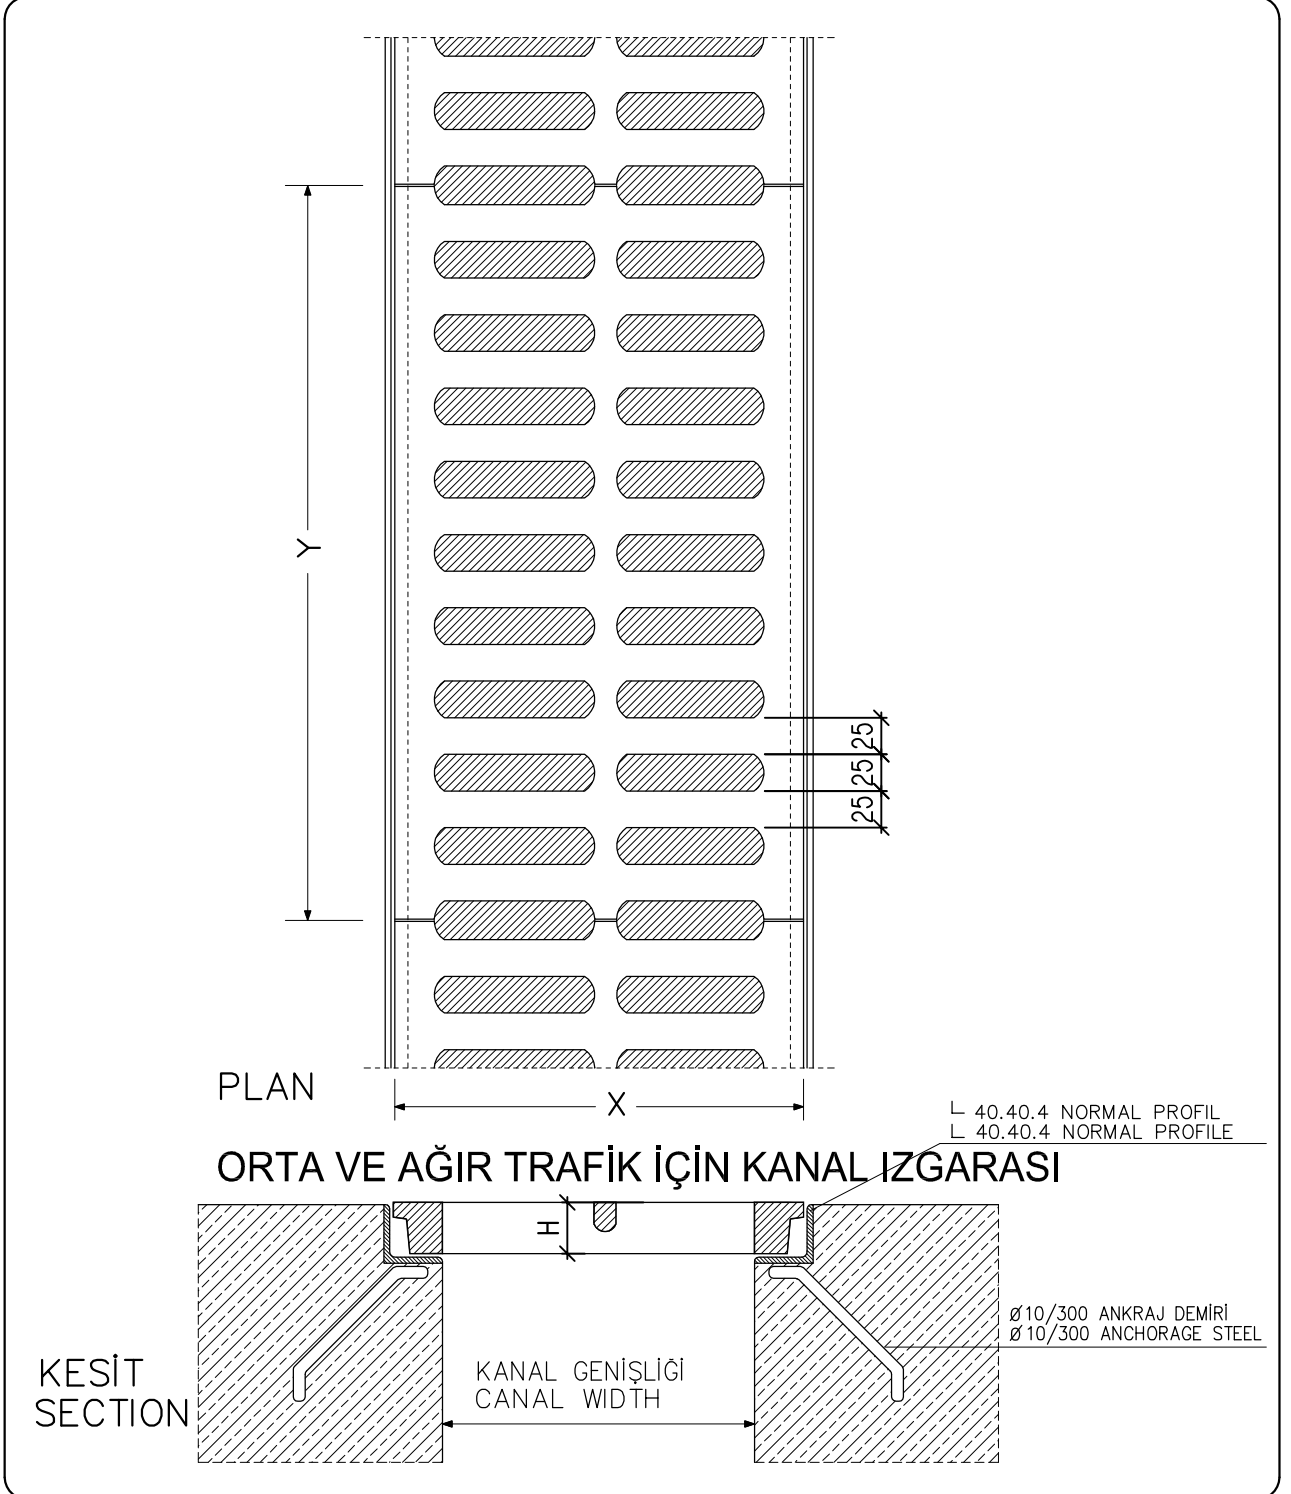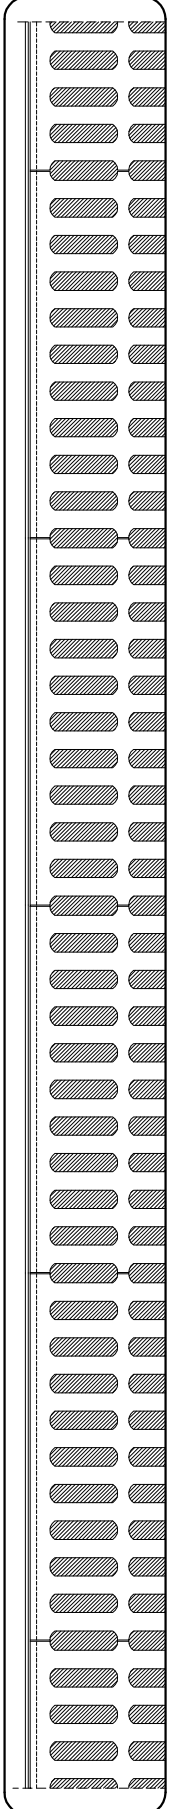

KOD NO: CODE NO:	KANAL GENİŞLİĞİ CANAL WIDTH mm.	H mm.	X mm.	Y mm.	AĞIRLIK WEIGHT kg.	MALZEME/ MATERIALS
S701-220x500	150	35	220	500	16	PIK DÖKÜM CASTING
S702-270x500	200		270		18	
S703-315x500	250		315		20	