



SARIGÜLLER
Limited

SARIGÜLLER MÜH. İNŞ. ve YAPI ELM. SAN. TİC. LTD. ŞTİ.
EĞİTİM MAH. KASAP İSMAIL SOK. AVRASYA İŞ M. KAT:1 D:16 HASANPAŞA/İSTANBUL
TEL: 0 216 337 43 10 - 0 216 337 43 11 FAX: 0 216 337 43 09

KONU/SUBJECT:

KANAL IZGARALARI

CHANNEL GRATINGS

SAYFA NO:
PAGE NO:



50

SCALE:
ÖLÇEK:

1/5


RESİM NO:
DWG. NO:

SB701-04.DWG

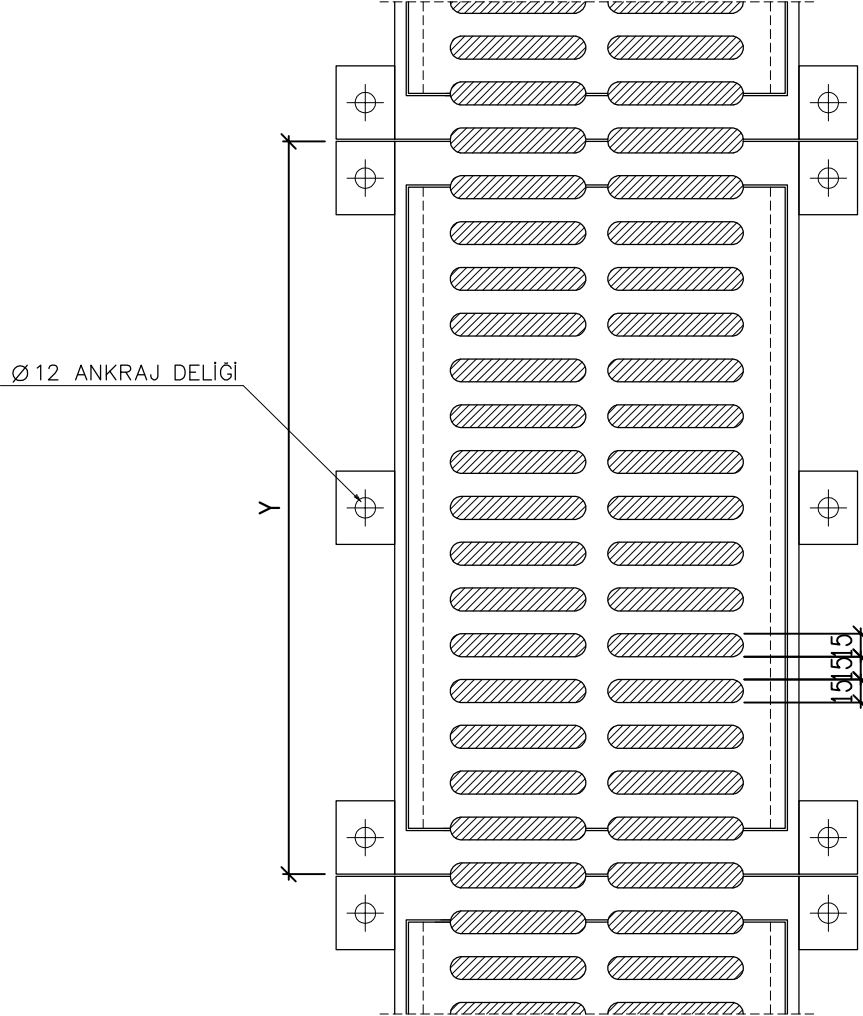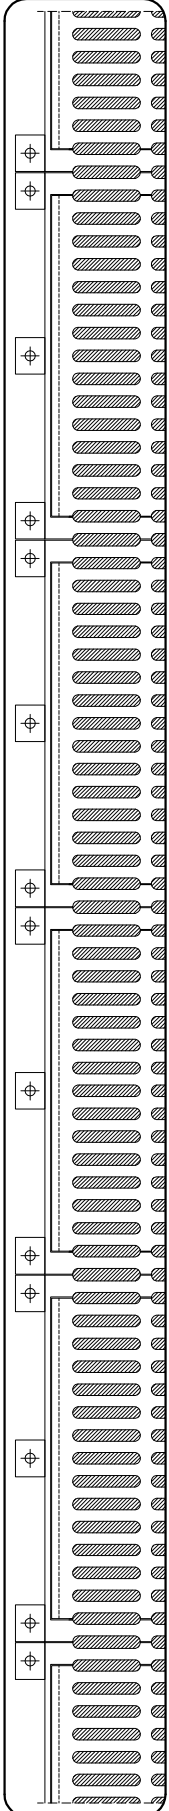

PLAN

HAFİF TRAFİK İÇİN MODÜLER SİSTEM KANAL IZGARASI

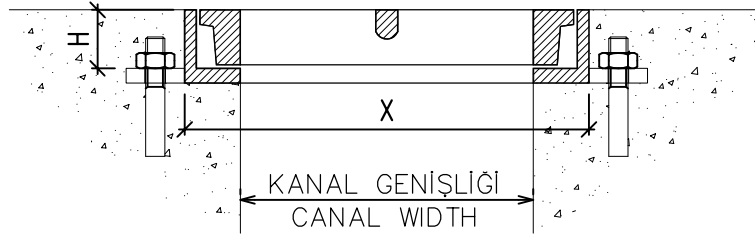

KESİT
SECTION

KOD NO: CODE NO:	KANAL GENİŞLİĞİ CANAL WIDTH mm.	H mm.	X mm.	Y mm.	AĞIRLIK WEIGHT kg.	MALZEME/ MATERIALS
SB701-226x500	150	35	226	500	19	PIK DÖKÜM CASTING
SB702-276x500	200		276			
SB703-326x500	250		326			
SB704-376x500	300		376			