



SARIGÜLLER
Limited

SARIGÜLLER MÜH. İNŞ. ve YAPI ELM. SAN. TİC. LTD. ŞTİ.
EĞİTİM MAH. KASAP İSMAIL SOK. AVRASYA İŞ M. KAT:1 D:16 HASANPAŞA/İSTANBUL
TEL: 0 216 337 43 10 - 0 216 337 43 11 FAX: 0 216 337 43 09

KONU/SUBJECT:

KANAL IZGARALARI
CHANNEL GRATINGS

SAYFA NO:
PAGE NO:



54

SCALE:
ÖLÇEK:


1/5

RESİM NO:
DWG. NO:

SD704-06.DWG

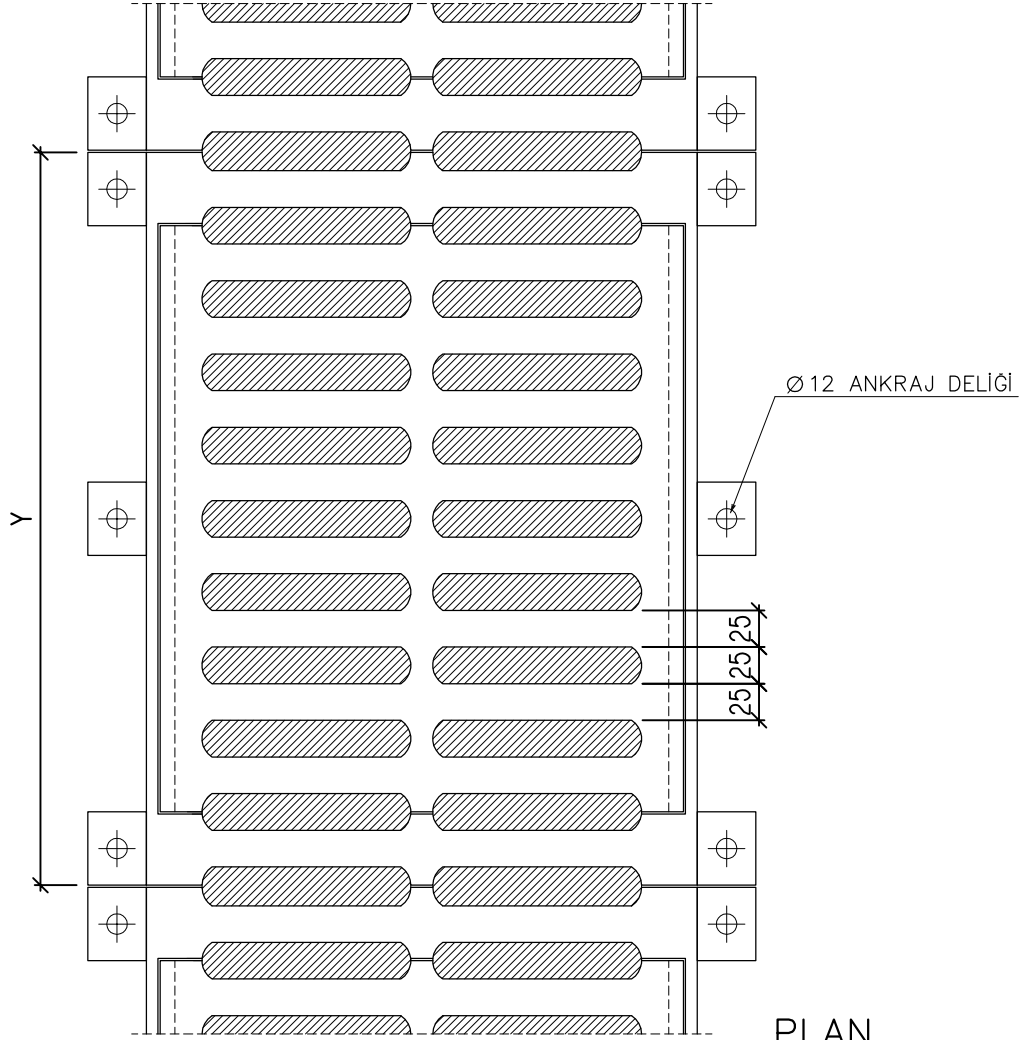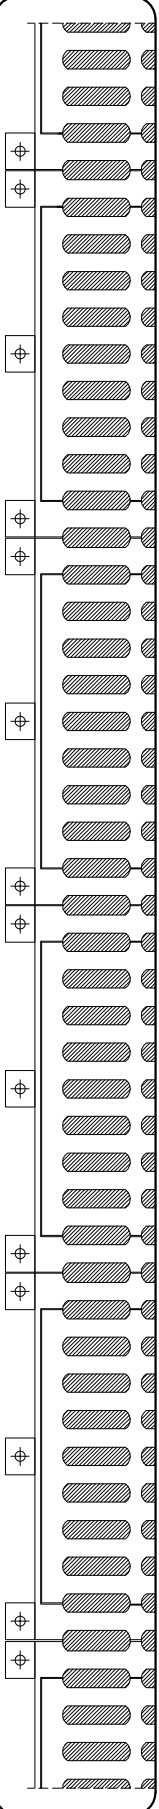

ORTA VE AĞIR TRAFİK İÇİN MODÜLER SİSTEM KANAL IZGARASI

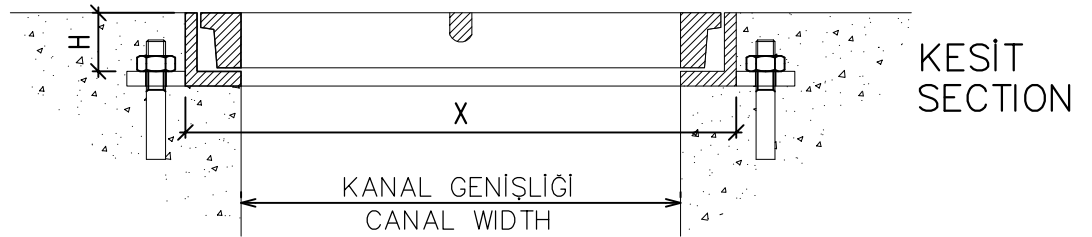

KOD NO: CODE NO:	KANAL GENİŞLİĞİ CANAL WIDTH mm.	H mm.	X mm.	Y mm.	AĞIRLIK WEIGHT kg.	MALZEME/ MATERIALS
SD704-376x500	300	40	376	500	30	PIK DÖKÜM CASTING
SD705-426x500	350		426		34	
SD706-476x500	400		476		38	