



SARIGÜLLER
Limited

SARIGÜLLER MÜH. İNŞ. ve YAPI ELM. SAN. TİC. LTD. ŞTİ.
EĞİTİM MAH. KASAP İSMAIL SOK. AVRASYA İŞ M. KAT:1 D:16 HASANPAŞA/İSTANBUL
TEL: 0 216 337 43 10 - 0 216 337 43 11 FAX: 0 216 337 43 09

KONU/SUBJECT:

KANAL IZGARALARI

CHANNEL GRATINGS

SAYFA NO:
PAGE NO:



55

SCALE:
ÖLÇEK:

1/5

RESİM NO:
DWG. NO:

-

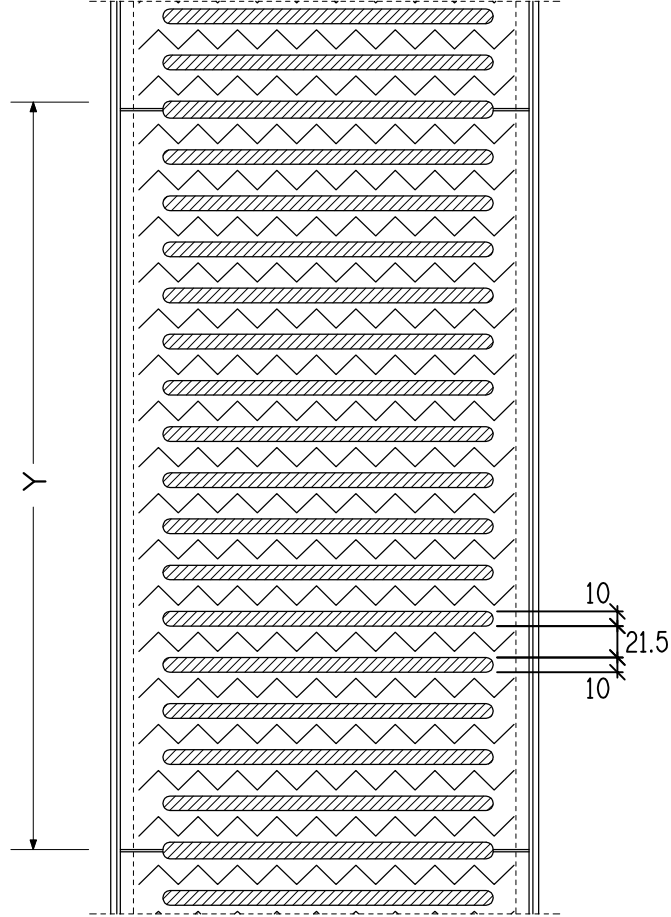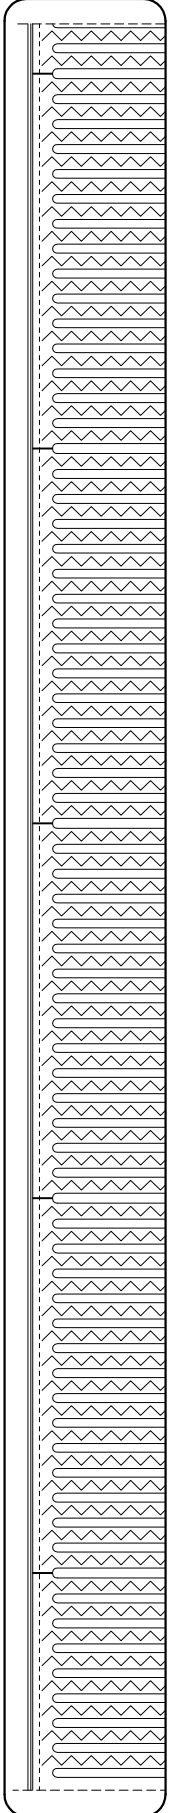


X
PLAN

L 25.25.3 NORMAL PROFİL
L 25.25.3 NORMAL PROFILE

HAFİF TRAFİK İÇİN KANAL IZGARASI

KESİT
SECTION

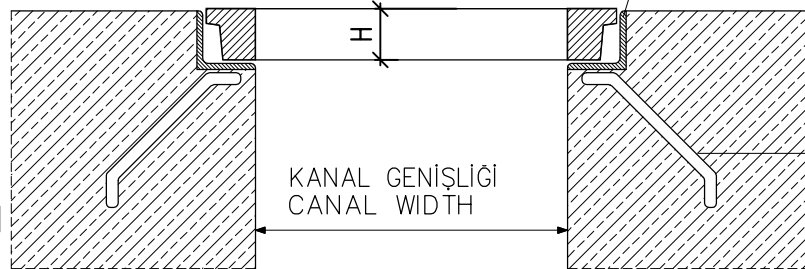

KOD NO: CODE NO:	KANAL GENİŞLİĞİ CANAL WIDTH mm.	H mm.	X mm.	Y mm.	MALZEME/ MATERIALS
SA-125x500	75	22	125	500	SFERO
SA-150x500	100		150		
SA-200x500	150		200		
SA-250x500	200		250		
SA-300x500	250		300		
SA-350x500	300		350		