



**SARIGÜLLER**  
**Limited**

SARIGÜLLER MÜH. İNŞ. ve YAPI ELM. SAN. TİC. LTD. ŞTİ.  
EĞİTİM MAH. KASAP İSMAIL SOK. AVRASYA İŞ M. KAT:1 D:16 HASANPAŞA/İSTANBUL  
TEL: 0 216 337 43 10 - 0 216 337 43 11 FAX: 0 216 337 43 09

KONU/SUBJECT:

KANAL IZGARALARI

CHANNEL GRATINGS

SAYFA NO:  
PAGE NO:



56

SCALE:  
ÖLÇEK:

1/5


RESİM NO:  
DWG. NO:

-

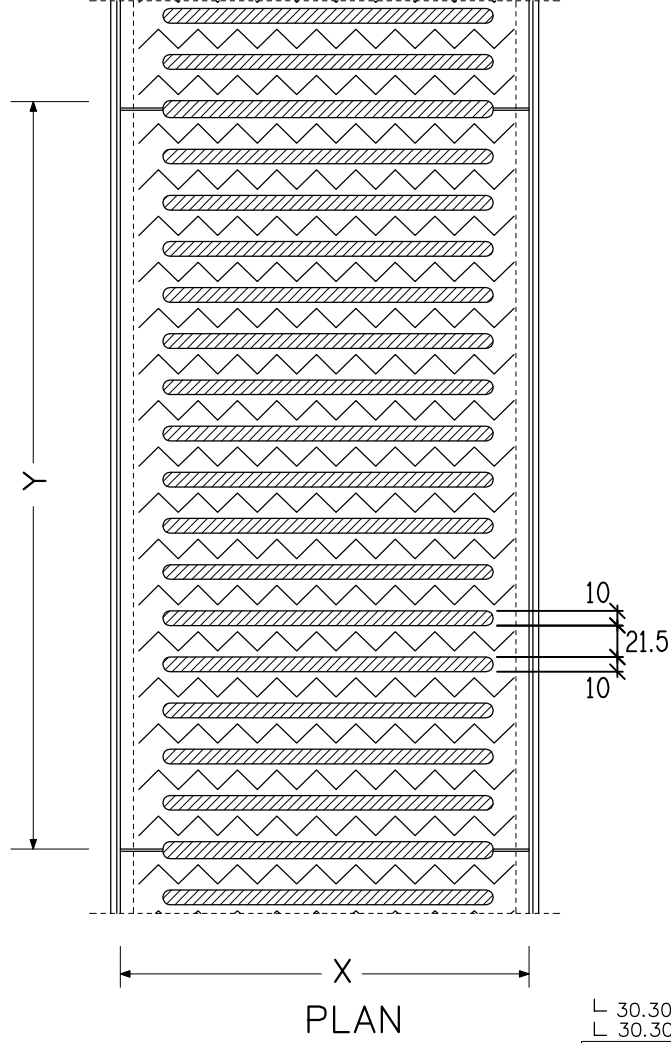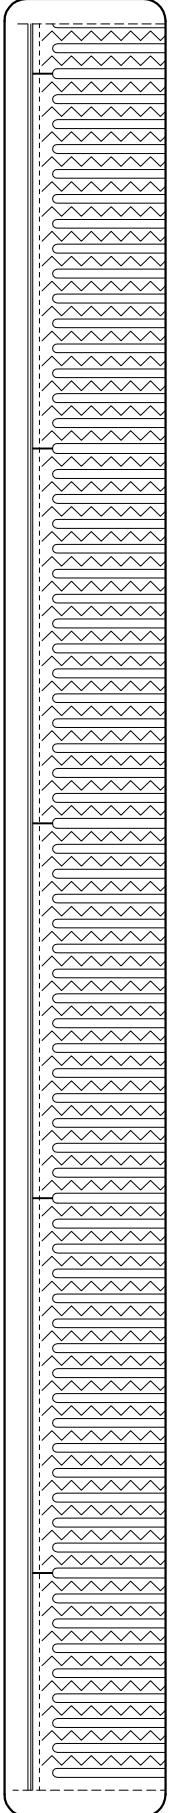

**ORTA TRAFİK İÇİN KANAL IZGARASI**

KESİT  
SECTION

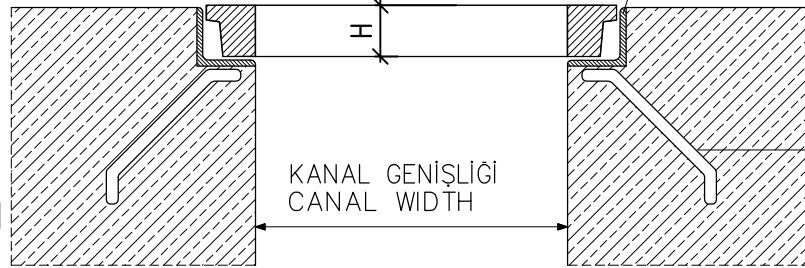

KOD NO: CODE NO:	KANAL GENİŞLİĞİ CANAL WIDTH mm.	H mm.	X mm.	Y mm.	MALZEME/ MATERIALS
SA-150x500	100	27	150	500	SFERO
SA-200x500	150		200		
SA-250x500	200		250		
SA-300x500	250		300		
SA-350x500	300		350		