



SARIGÜLLER
Limited

SARIGÜLLER MÜH. İNŞ. ve YAPI ELM. SAN. TİC. LTD. ŞTİ.
EĞİTİM MAH. KASAP İSMAIL SOK. AVRASYA İŞ M. KAT:1 D:16 HASANPAŞA/İSTANBUL
TEL: 0 216 337 43 10 - 0 216 337 43 11 FAX: 0 216 337 43 09

KONU/SUBJECT:

KANAL IZGARALARI
CHANNEL GRATINGS

SAYFA NO:
PAGE NO:



59

SCALE:
ÖLÇEK:


1/5

RESİM NO:
DWG. NO:

S704706-h=45.dwg

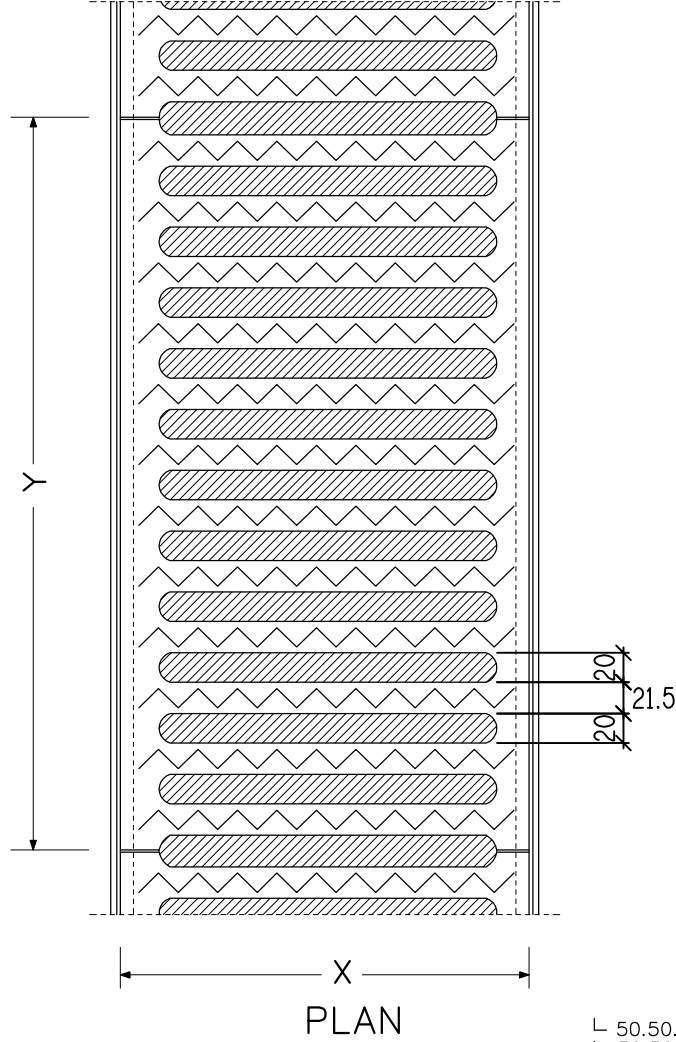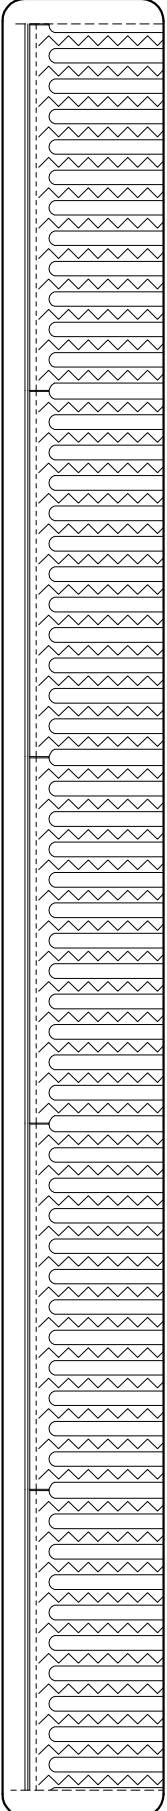

AĞIR TRAFİK İÇİN KANAL IZGARASI

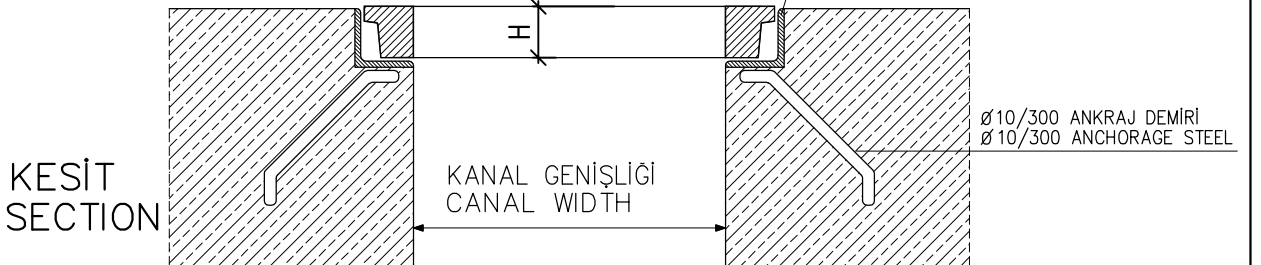

KOD NO: CODE NO:	KANAL GENİŞLİĞİ CANAL WIDTH mm.	H mm.	X mm.	Y mm.	MALZEME/ MATERIALS
S704-385x500	300	45	385	500	SFERO
S705-435x500	350		435		
S706-485x500	400		485		