



SARIGÜLLER
Limited

SARIGÜLLER MÜH. İNŞ. ve YAPI ELM. SAN. TİC. LTD. ŞTİ.
EĞİTİM MAH. KASAP İSMAIL SOK. AVRASYA İŞ M. KAT:1 D:16 HASANPAŞA/İSTANBUL
TEL: 0 216 337 43 10 - 0 216 337 43 11 FAX: 0 216 337 43 09

KONU/SUBJECT:

MENHOL KAPAKLARI

MANHOLE COVERS

SAYFA NO:
PAGE NO:



64

SCALE:
ÖLÇEK:

1/10

RESİM NO:
DWG. NO:

SK115118.DWG
h=100

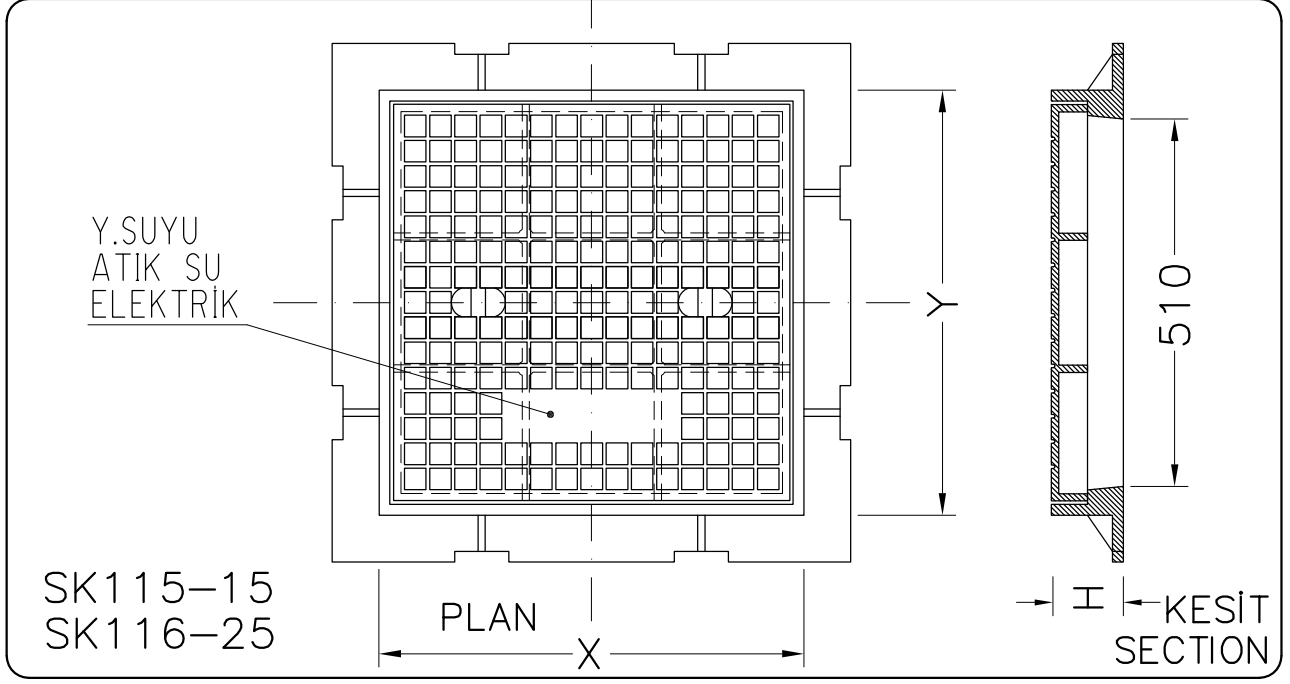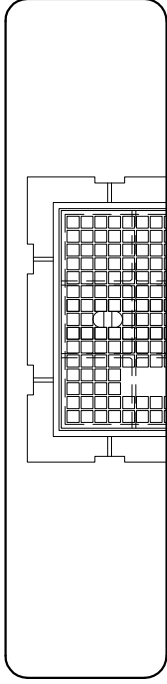

SK115-15
SK116-25



PLAN

X

Y

510

KESİT
SECTION

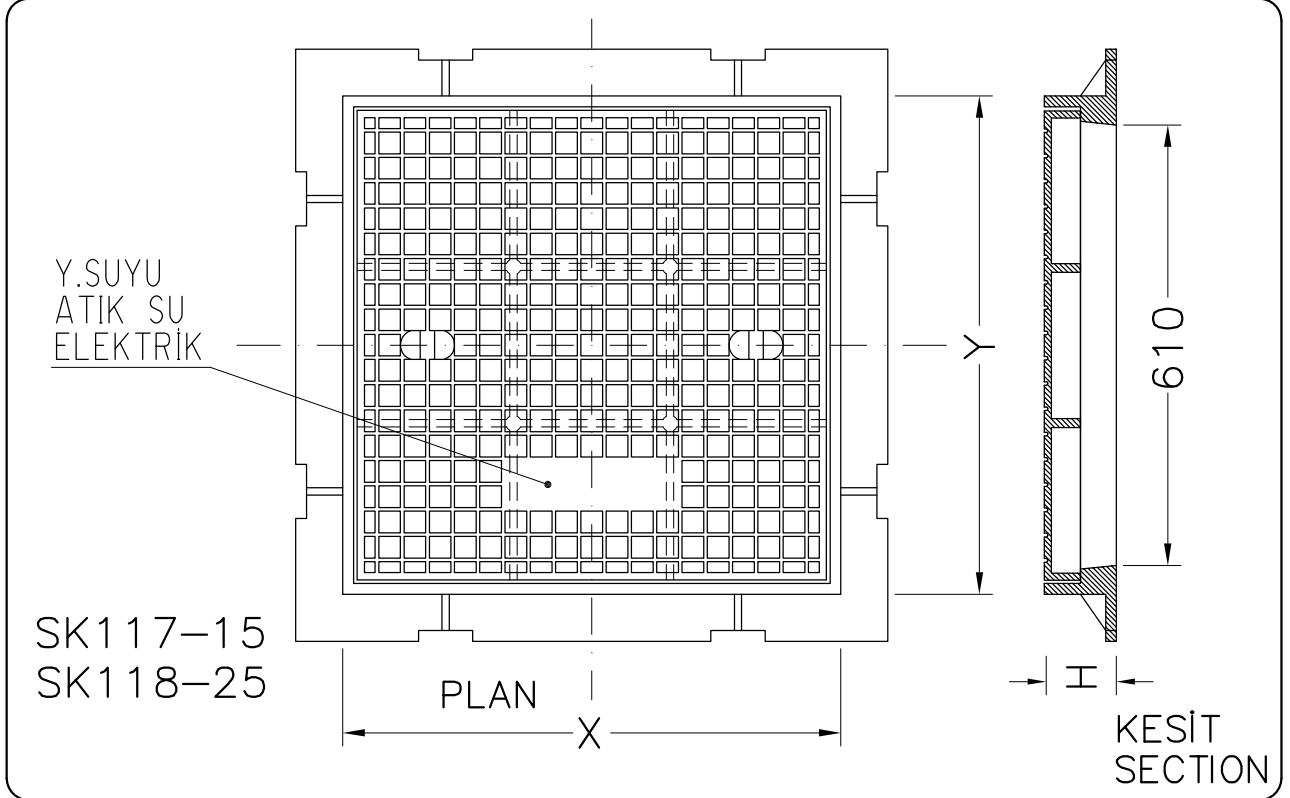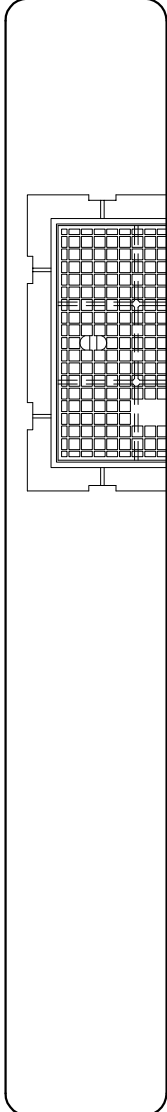

SK117-15
SK118-25

PLAN

X

Y

610

KESİT
SECTION

KOD NO: CODE NO:	KAPASİTE CAPACITY t.	H mm.	X mm.	Y mm.	AĞIRLIK WEIGHT kg.	MALZEME/ MATERIALS
SK115-15	15	100	580	580	100	PIK DÖKÜM CASTING
SK116-25	25		580	580	105	
SK117-15	15		680	680	125	
SK118-25	25		680	680	140	