



SARIGÜLLER
Limited

SARIGÜLLER MÜH. İNŞ. ve YAPI ELM. SAN. TİC. LTD. ŞTİ.
EĞİTİM MAH. KASAP İSMAIL SOK. AVRASYA İŞ M. KAT:1 D:16 HASANPAŞA/İSTANBUL
TEL: 0 216 337 43 10 - 0 216 337 43 11 FAX: 0 216 337 43 09

KONU/SUBJECT:

YAĞMUR SUYU
ROGAR IZGARALARI
ROGAR GRATINGS
FOR RAIN WATER

SAYFA NO:
PAGE NO:

69


SCALE:
ÖLÇEK:

1/10

RESİM NO:
DWG. NO:

SK207210.DWG

TS1479/14
TS1479/16

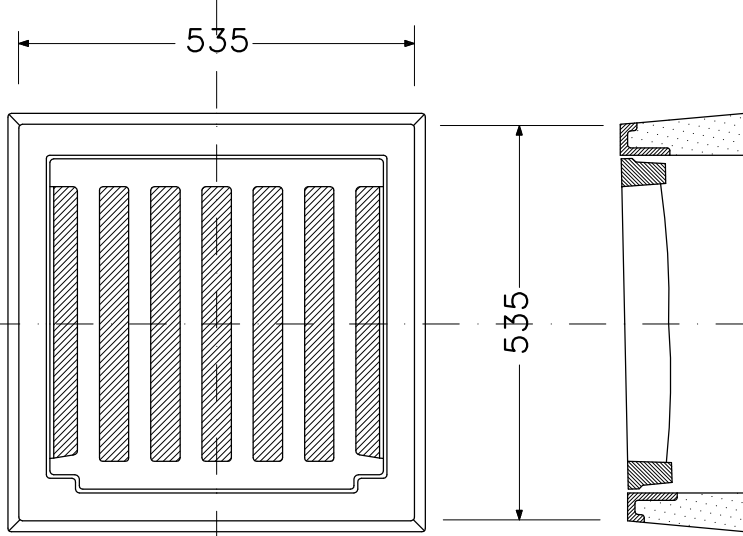


SK207-15
SK208-25

PLAN

KESİT/ SECTION

TS1479/ 9
TS1479/11

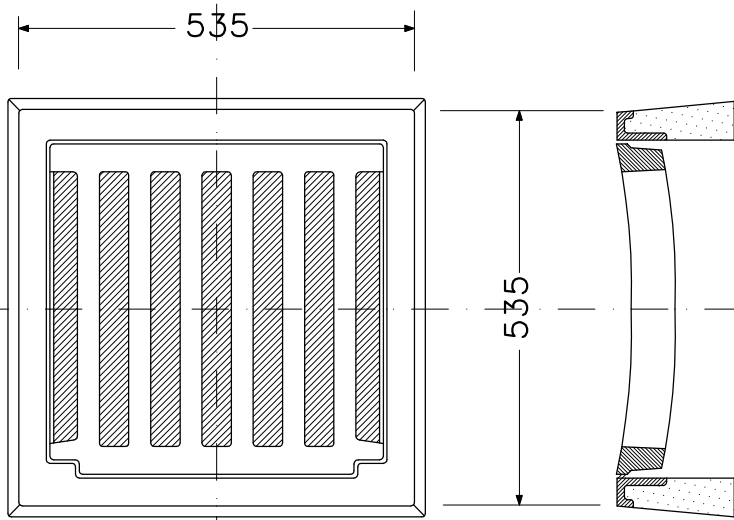

SK209-15
SK210-25

PLAN

KESİT/ SECTION

KOD NO:
CODE NO:

T.S.E: KOD NO:
T.S.E: CODE NO:

KAPASİTE
CAPACITY
t.

AĞIRLIK
WEIGHT
kg.

MALZEME/ MATERIALS

SK207-15

TS1479/14

15

60

SK208-25

TS1479/16

25

65

SK209-15

TS1479/ 9

15

60

SK210-25

TS1479/11

25

65

PİK DÖKÜM
CASTING