



SARIGÜLLER
Limited

SARIGÜLLER MÜH. İNŞ. ve YAPI ELM. SAN. TİC. LTD. ŞTİ.
EĞİTİM MAH. KASAP İSMAIL SOK. AVRASYA İŞ M. KAT:1 D:16 HASANPAŞA/İSTANBUL
TEL: 0 216 337 43 10 - 0 216 337 43 11 FAX: 0 216 337 43 09

KONU/SUBJECT:

YAGMUR SUYU ROGAR IZGARASI

ROGAR GRATING FOR RAIN WATER

SAYFA NO:
PAGE NO:



75

SCALE:
ÖLÇEK:

1/10

RESİM NO:
DWG. NO:

SK221222.DWG

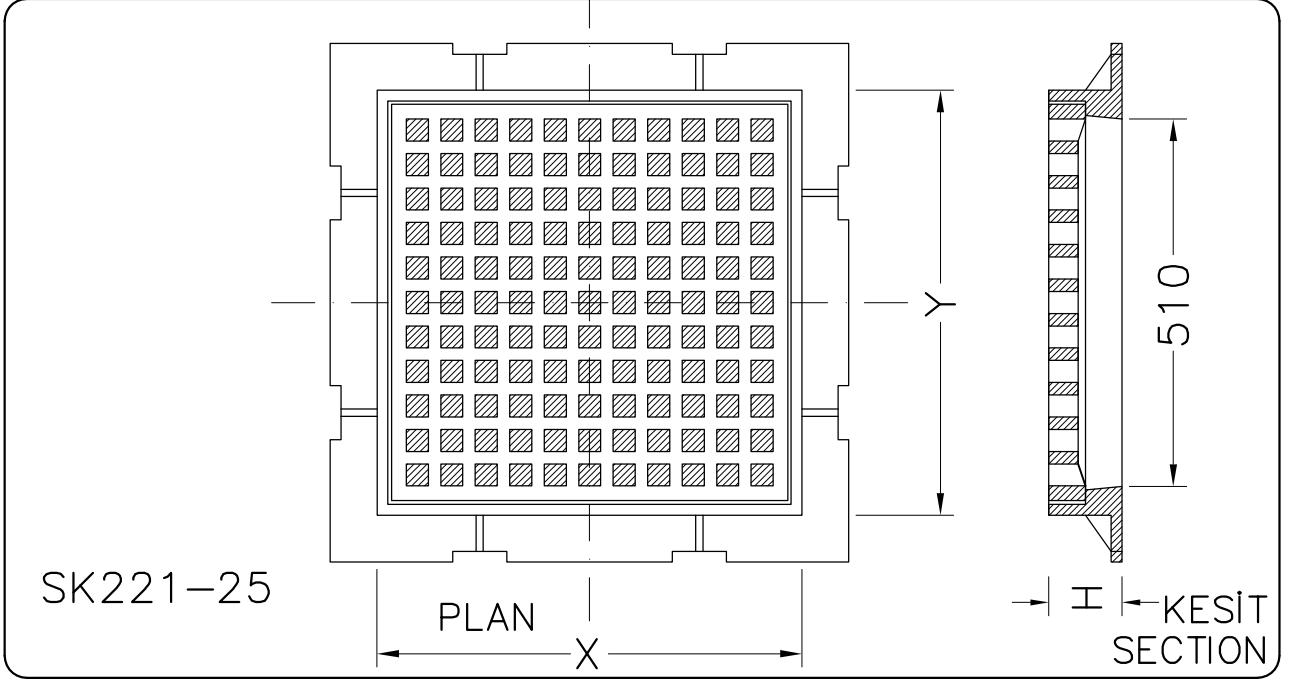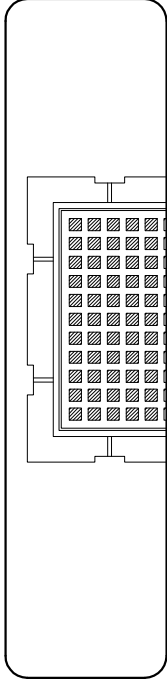

SK221-25



PLAN

X

Y

510

KESİT
SECTION

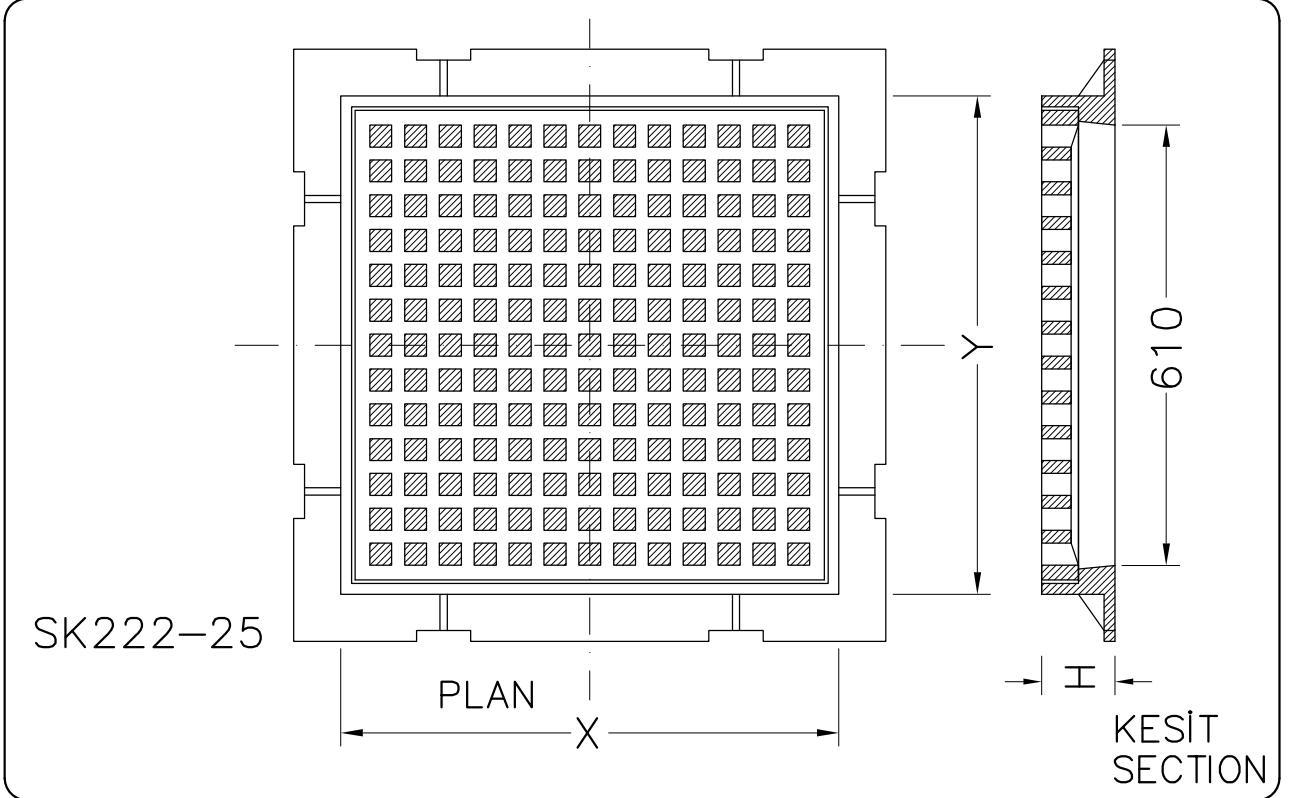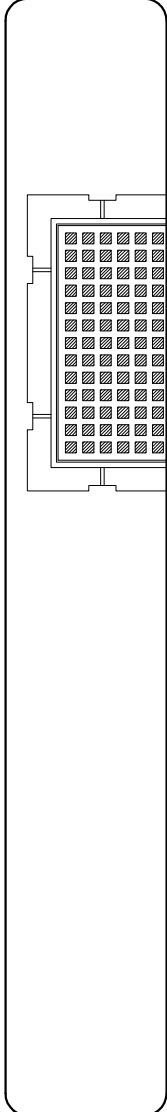

SK222-25

PLAN

X

Y

610

KESİT
SECTION

| KOD NO: CODE NO: | KAPASİTE CAPACITY t. | H mm. | X mm. | Y mm. | AĞIRLIK WEIGHT kg. | MALZEME/ MATERIALS |
|---------------------|----------------------------|----------|----------|----------|--------------------------|-----------------------|
| SK221-25 | 25 | 100 | 580 | 580 | 115 | PIK DÖKÜM CASTING |
| SK222-25 | 25 | | 580 | 580 | 135 | |
| | | | | | | |