



SARIGÜLLER
Limited

SARIGÜLLER MÜH. İNŞ. ve YAPI ELM. SAN. TİC. LTD. ŞTİ.
EĞİTİM MAH. KASAP İSMAIL SOK. AVRASYA İŞ M. KAT:1 D:16 HASANPAŞA/İSTANBUL
TEL: 0 216 337 43 10 - 0 216 337 43 11 FAX: 0 216 337 43 09

KONU/SUBJECT:

YAGMUR SUYU ROGAR IZGARASI

ROGAR GRATING FOR RAIN WATER

SAYFA NO:
PAGE NO:



76

SCALE:
ÖLÇEK:

1/10

RESİM NO:
DWG. NO:



SK223224.DWG

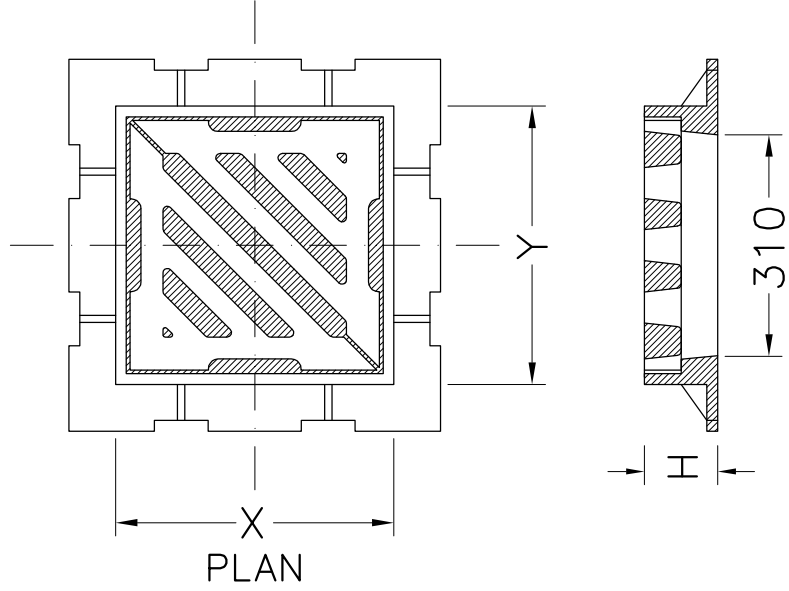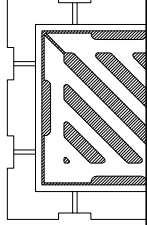

SK223-25

PLAN

KESİT
SECTION

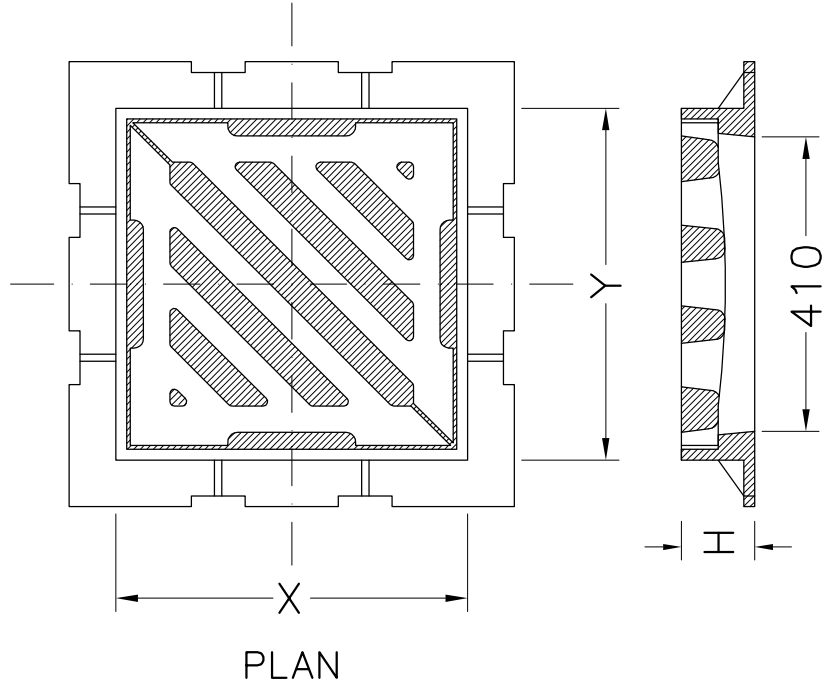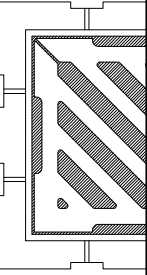

SK224-25

PLAN

KESİT
SECTION

KOD NO: CODE NO:	KAPASİTE CAPACITY t.	H mm.	X mm.	Y mm.	AĞIRLIK WEIGHT kg.	MALZEME/ MATERIALS
SK223-25	25	100	380	380	65	PIK DÖKÜM CASTING
SK224-25	25		480	480	75	